
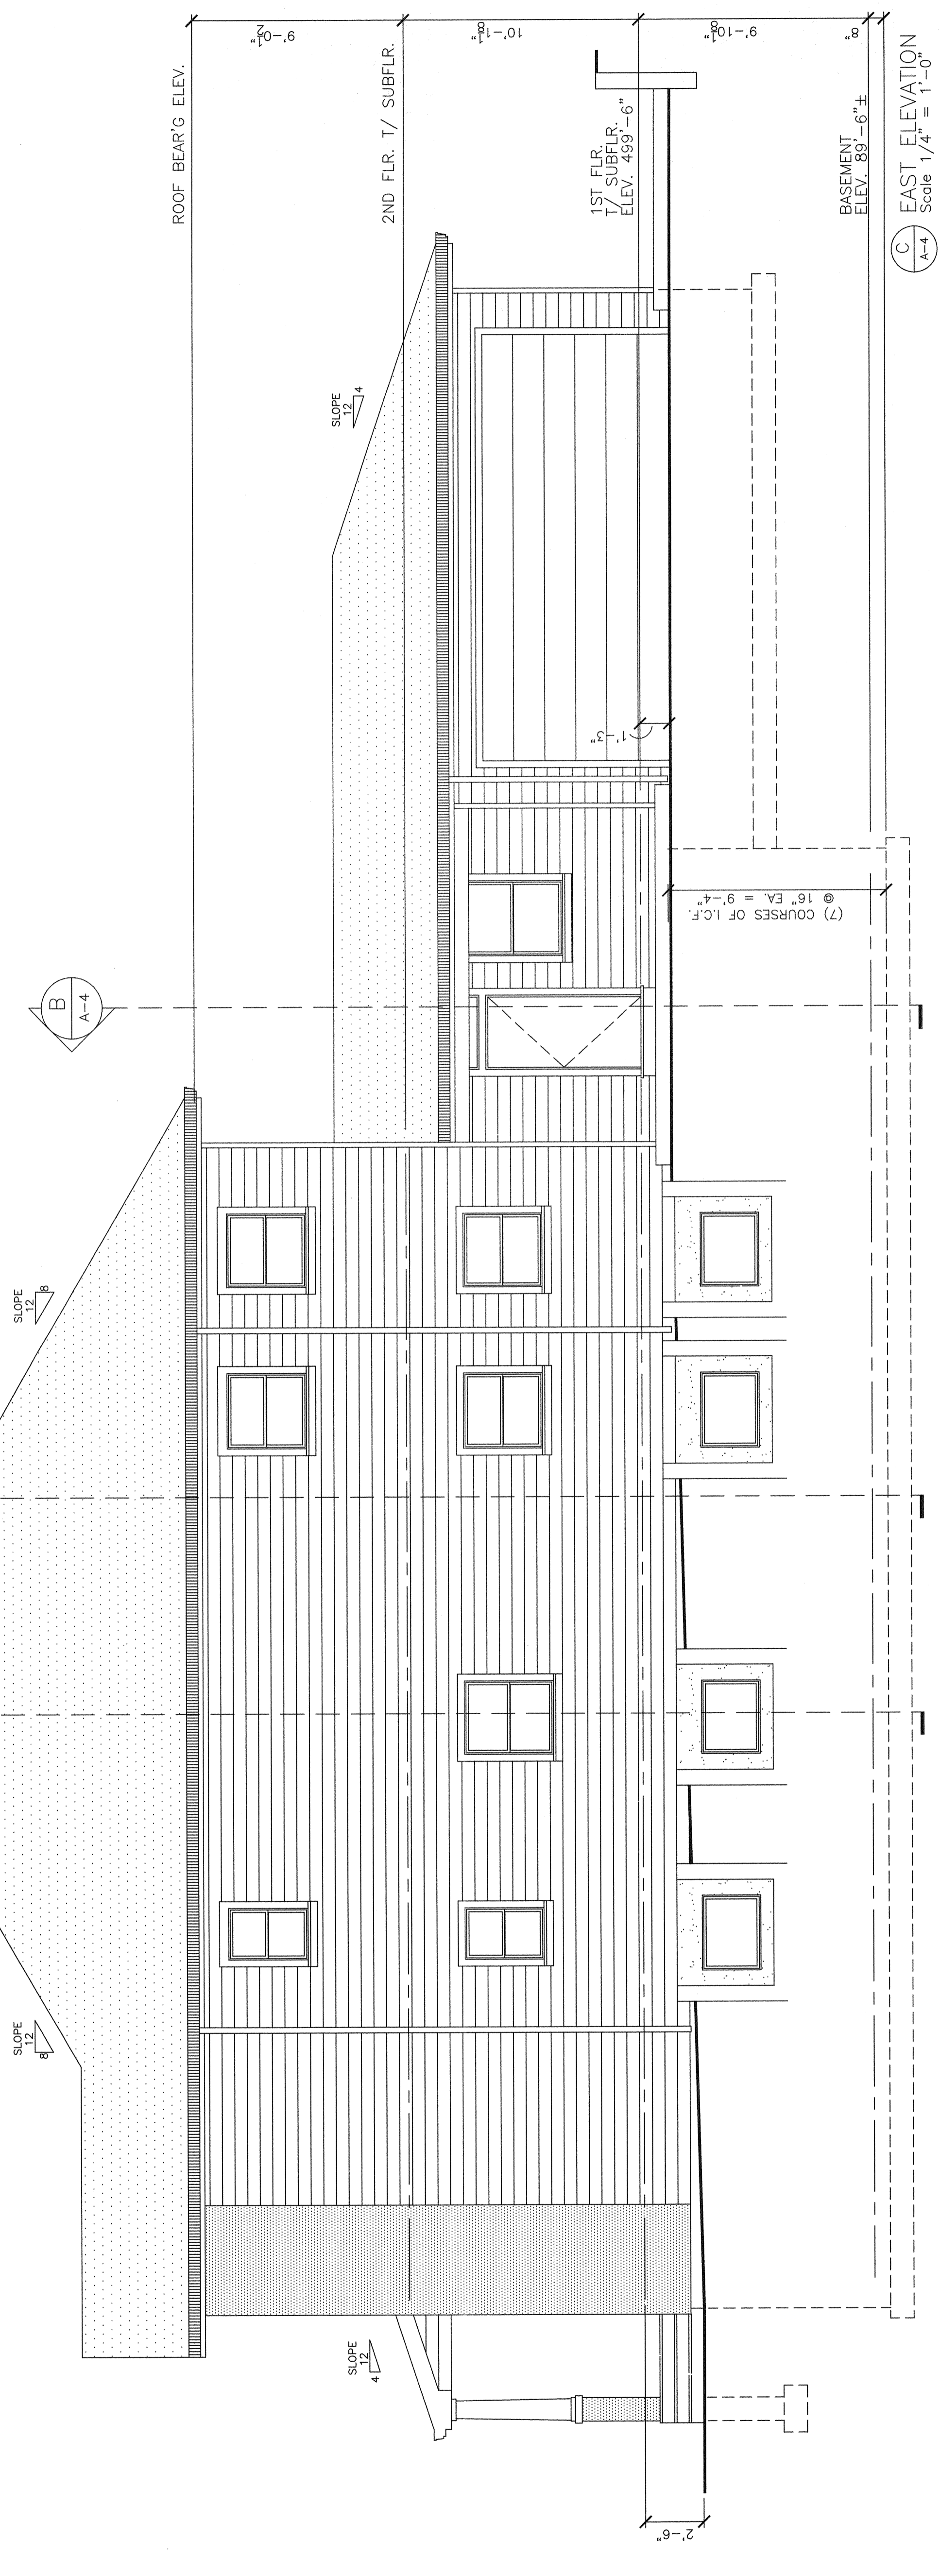
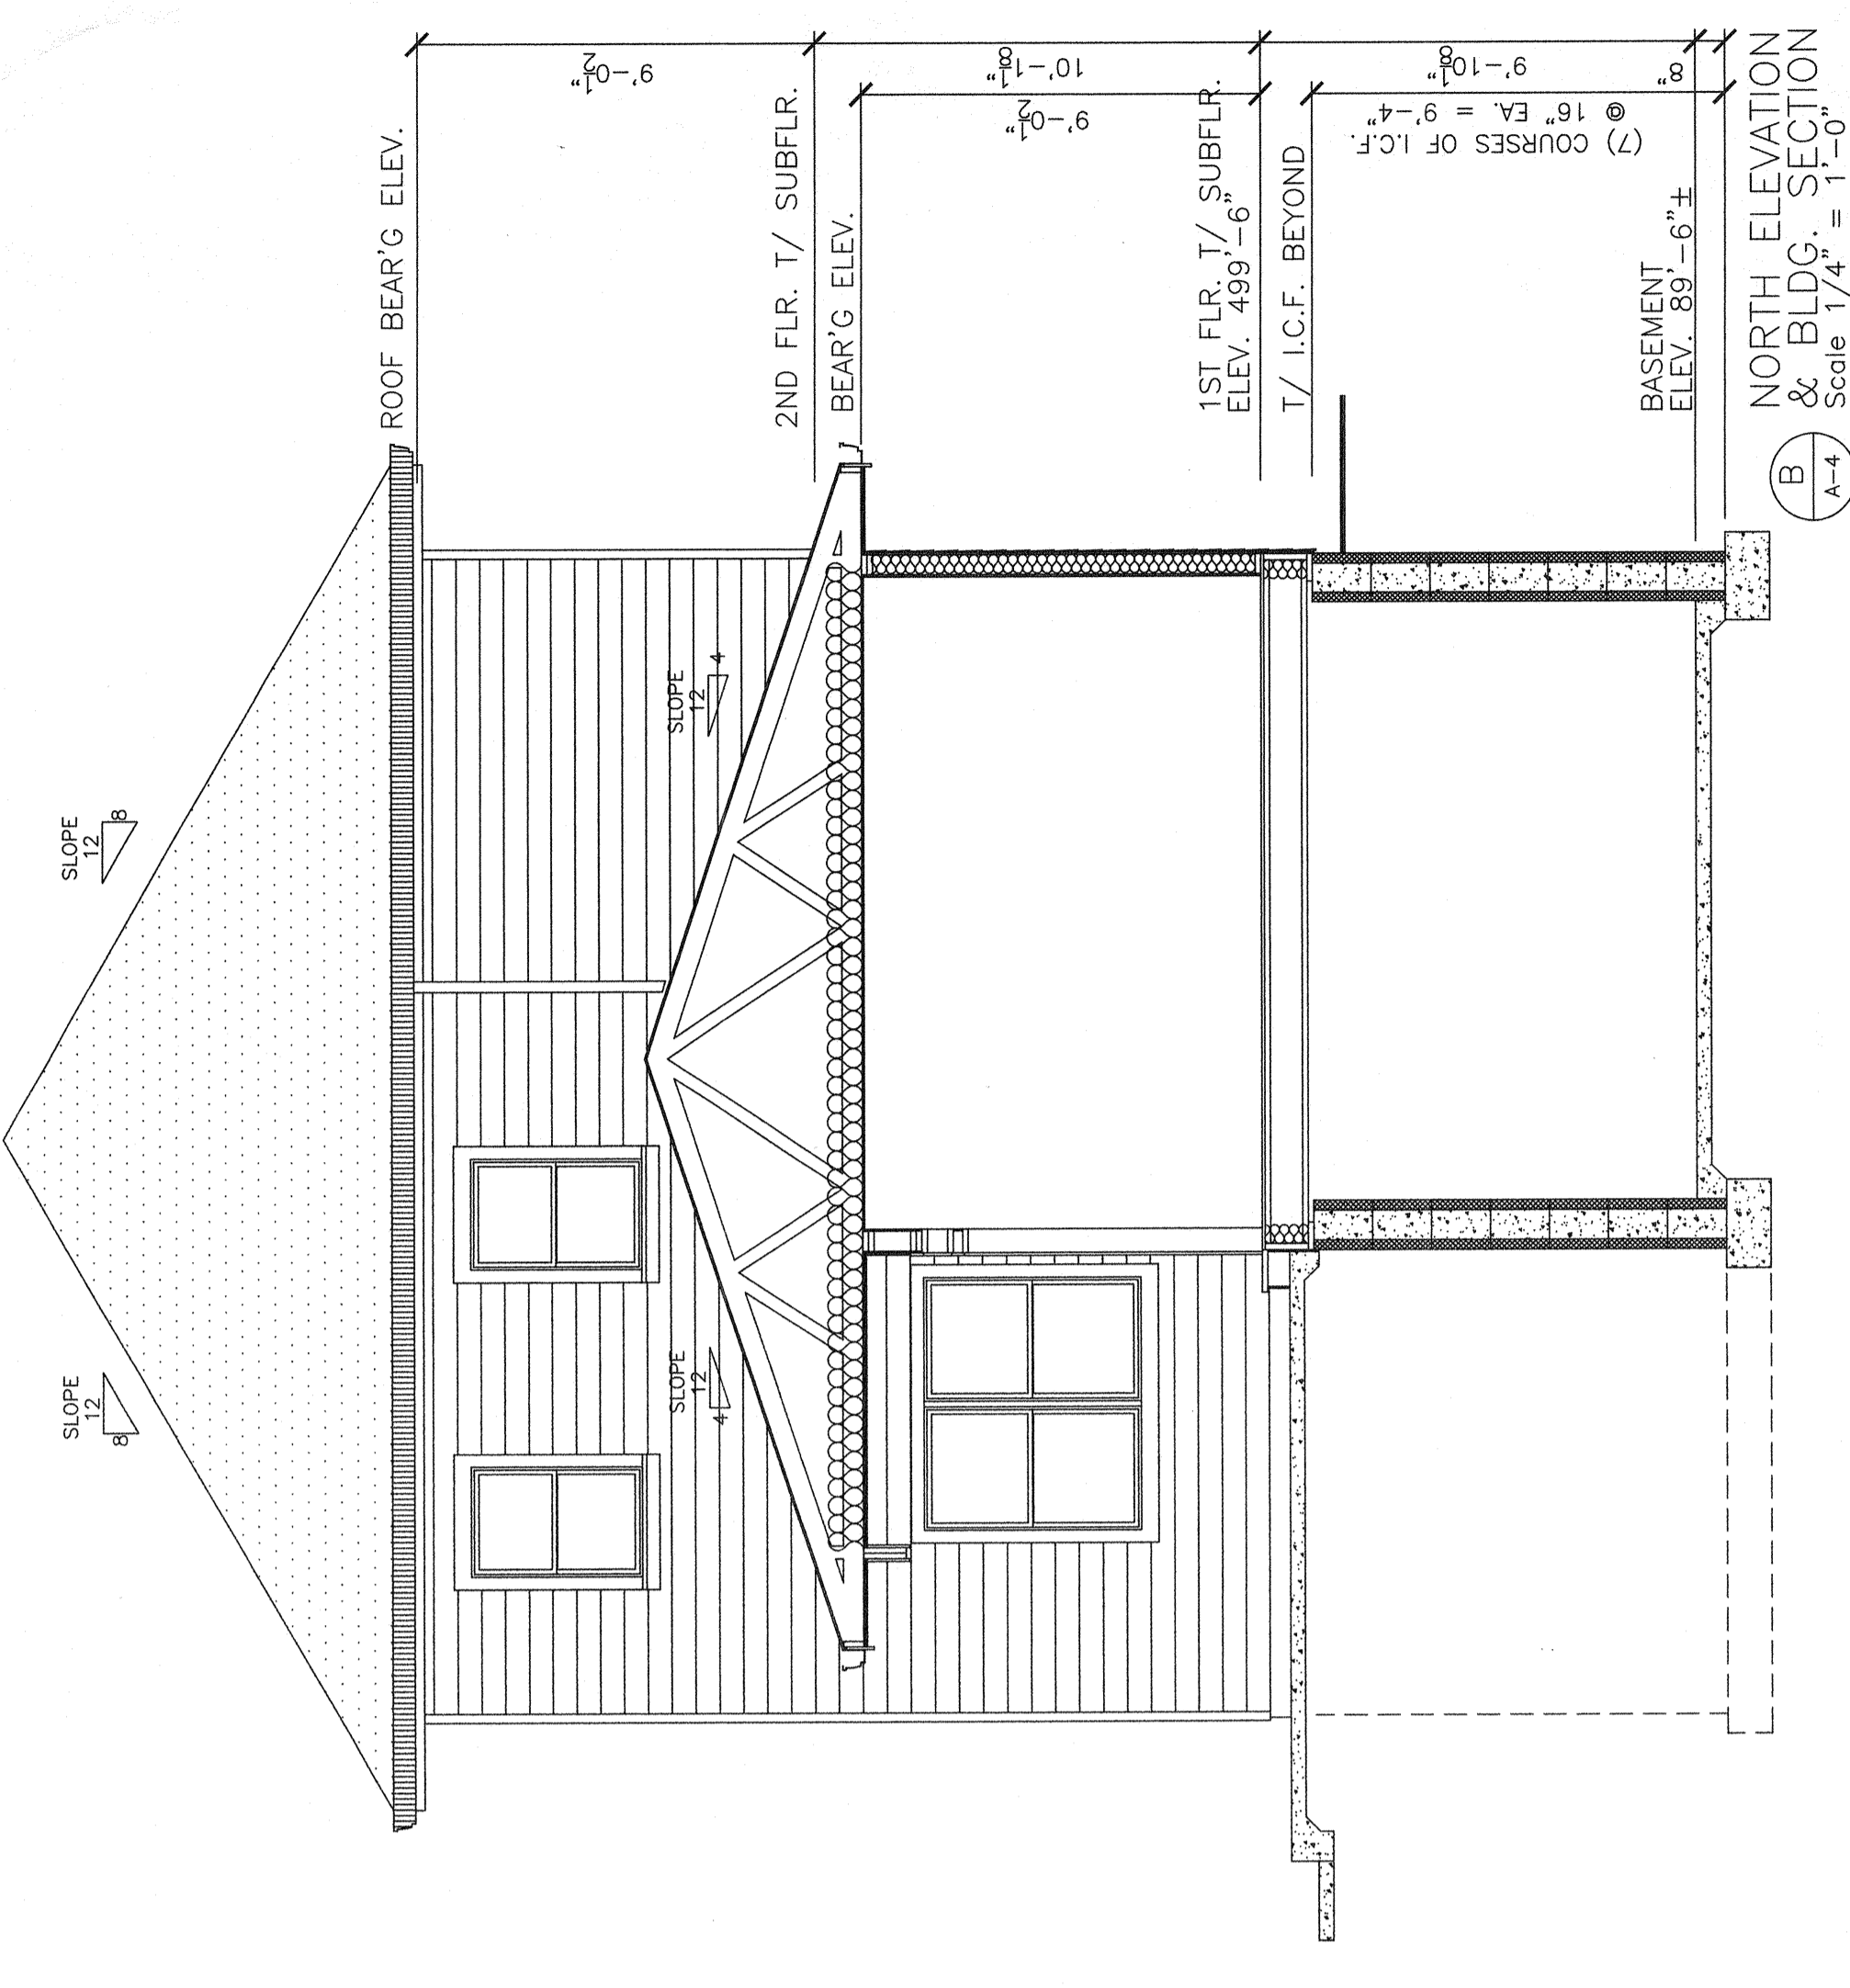


BUILDING ELEVATION & BUILDING SECTION GENERAL NOTES

- 1 EXTERIOR FINISH COLORS SHALL BE AS SHOWN ON THE COLOR PALETTE.
- 2 SEE SHEET A-5 FOR TYPICAL BUILDING ELEVATIONS & BUILDING SECTION SYMBOLS.

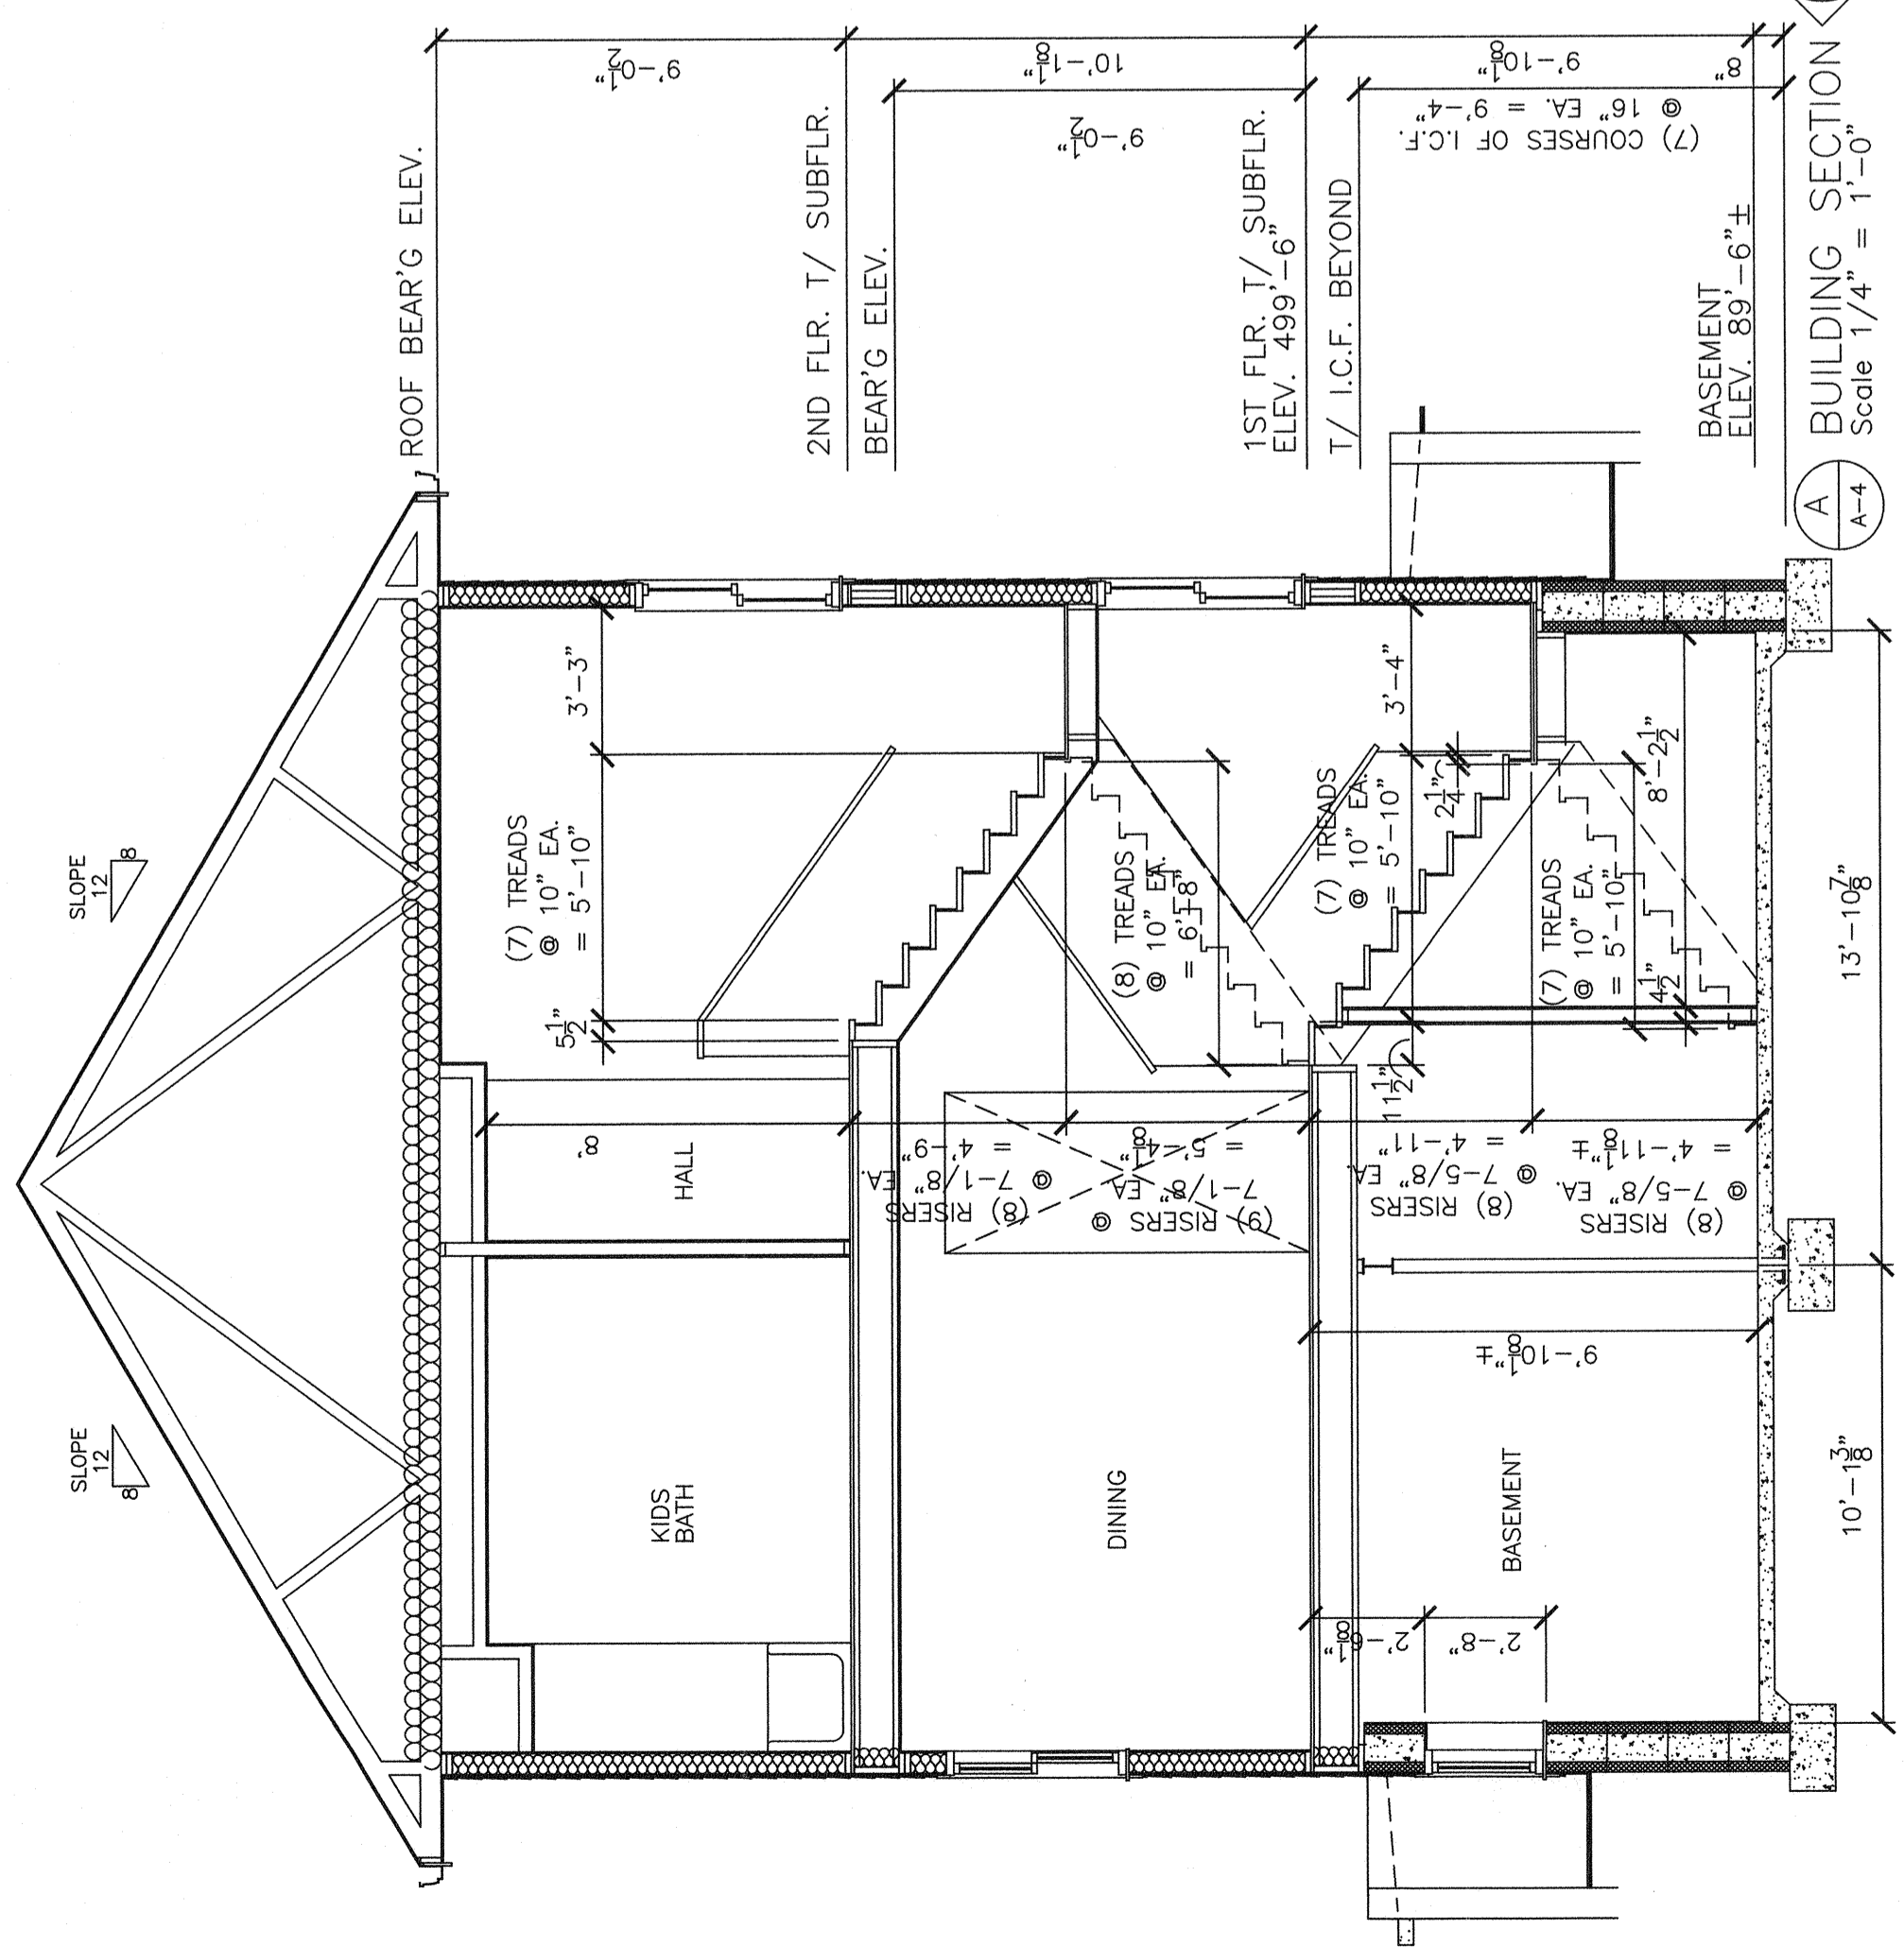

ARCHITECT
ROBERT BRAUCH
REGISTERED ARCHITECT
STATE OF MASSACHUSETTS
LICENSE NO. A-004482
4960 NEDSHO
ST. LOUIS, MO
63109
(314) 481-1920

NEW 2 STORY RESIDENCE
8717 ROSALIE
BRENTWOOD, MD 63144
CONTRACTOR: THREE DOORS CONSTRUCTION
CONTACT: JASON SHAWVER
(314) 440-3111
jshawver@threedoors.com

Date: 07/30/20
Issue: 07/30/20

| Revisions: |
|------------|
| |
| |
| |
| |

SHEET NO.

A-4

Page 5 of 5

(C) EAST ELEVATION
Scale 1/4" = 1'-0"