

**BASEMENT & FOUNDATION PLAN**

966 FIN. AREA SQUARE FEET  
SCALE: 1/4" = 1'-0"

These plans are  
Copyrighted material,  
any reproduction, or  
unlawful use  
without written  
permission from  
Stuart Patterson,  
Will result in  
legal action.

Stuart Patterson - Architect  
A-201060000

**STUART PATTERSON - ARCHITECT**  
NEW TREND DESIGN - CONSTRUCTION CONSULTANT  
2568 RAYMOND DRIVE  
ST. CHARLES, MO. 63301  
PHONE: 636-946-7216

Drawn By: D.P. Checked By: M.T. & S.P.

PROPOSED PLANS FOR:  
**HENKE PROPERTIES**  
8829 MORITZ AVENUE  
BRENTWOOD, MO.

REVISIONS:


DATE: 6/4/20

PLAN NO.  
**10-6971**

SHEET NO.

**1**

OF 8

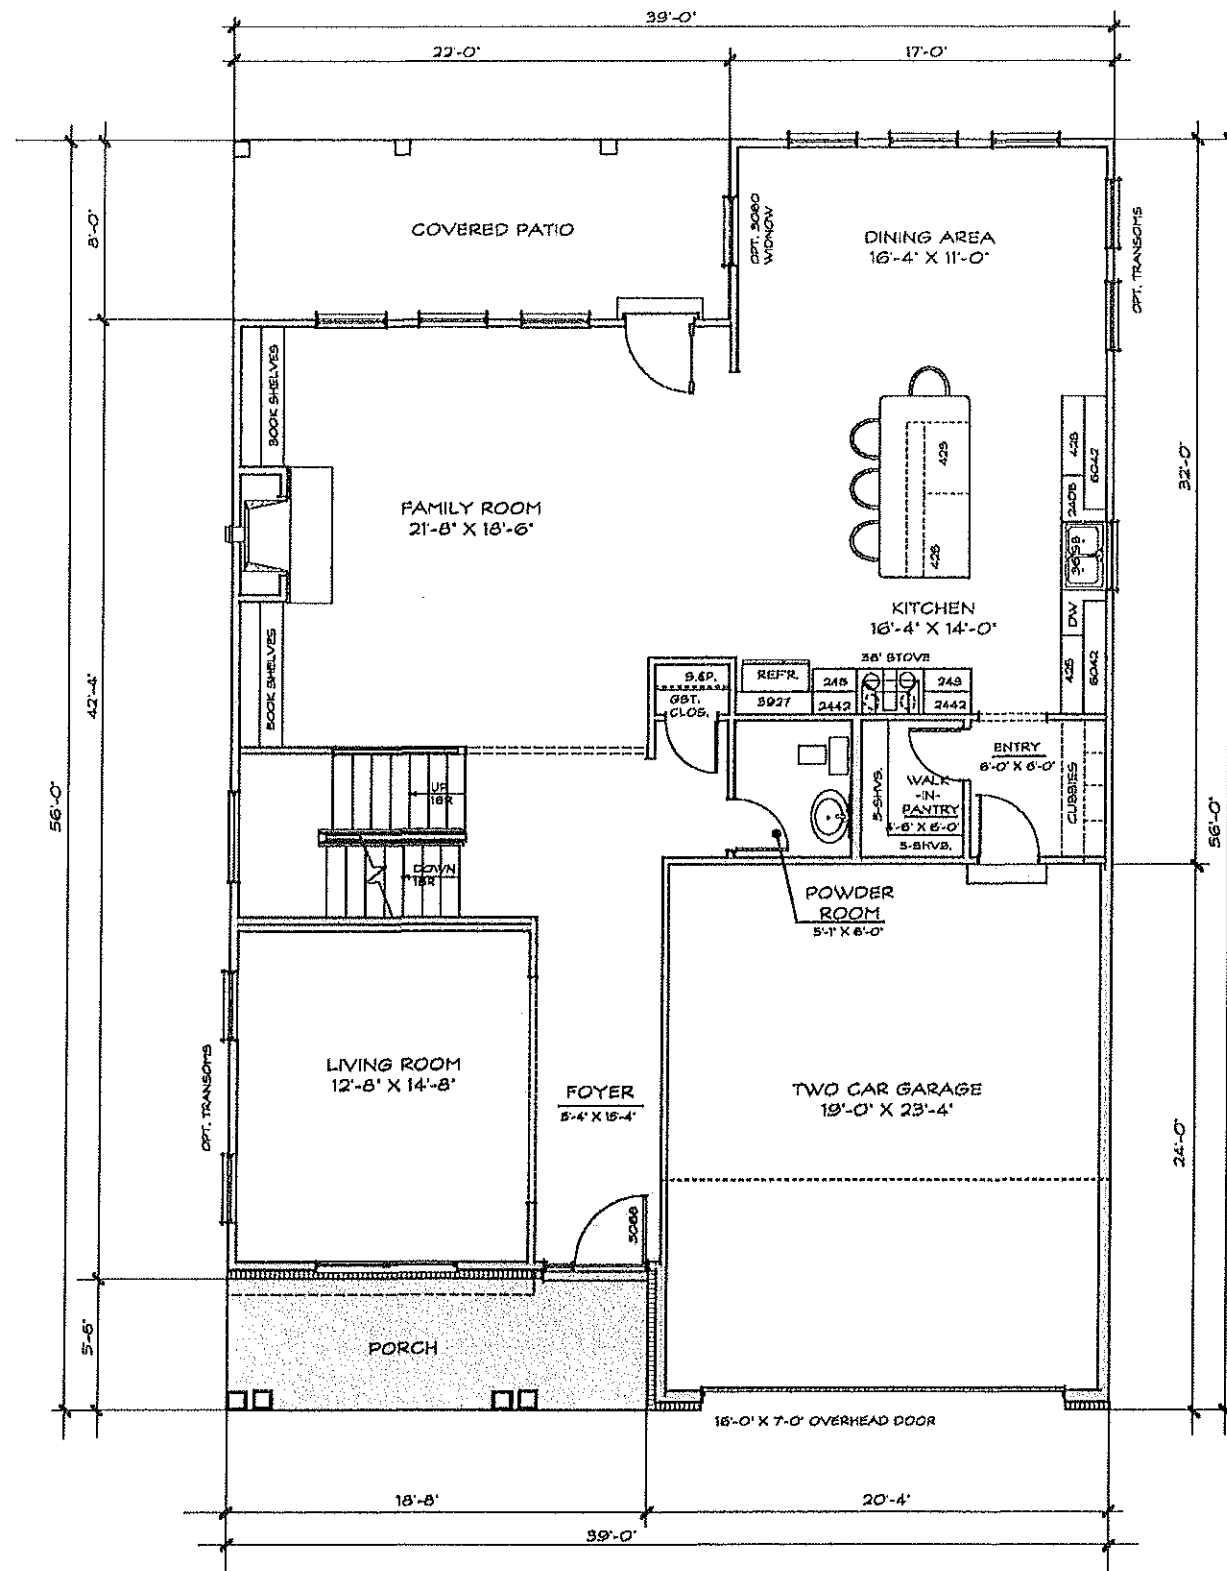

**FIRST FLOOR PLAN**

SCALE : 1/4" = 1'-0"

1420 SQUARE FEET FIRST FLOOR  
 1573 SQUARE FEET SECOND FLOOR  
 2993 SQUARE FEET TOTAL

These plans are  
 Copyrighted material,  
 any reproduction, or  
 use without written  
 permission from  
 Stuart Patterson,  
 Will result in  
 legal action.

Stuart Patterson - Architect  
 A-201.000000

**STUART PATTERSON - ARCHITECT**  
 NEW TREND DESIGN - CONSTRUCTION CONSULTANT  
 2568 RAYMOND DRIVE  
 ST. CHARLES, MO. 63301  
 PHONE : 636-946-7216

Drawn By: D.P. Checked By: M.T. & S.Z.

PROPOSED PLANS FOR:  
**HENKE PROPERTIES**  
 8829 MORITZ AVENUE  
 BRENTWOOD, MO.

REVISIONS:


DATE: 6/4/20

PLAN NO.  
**10-6971**

SHEET NO.

**2**

OF 8

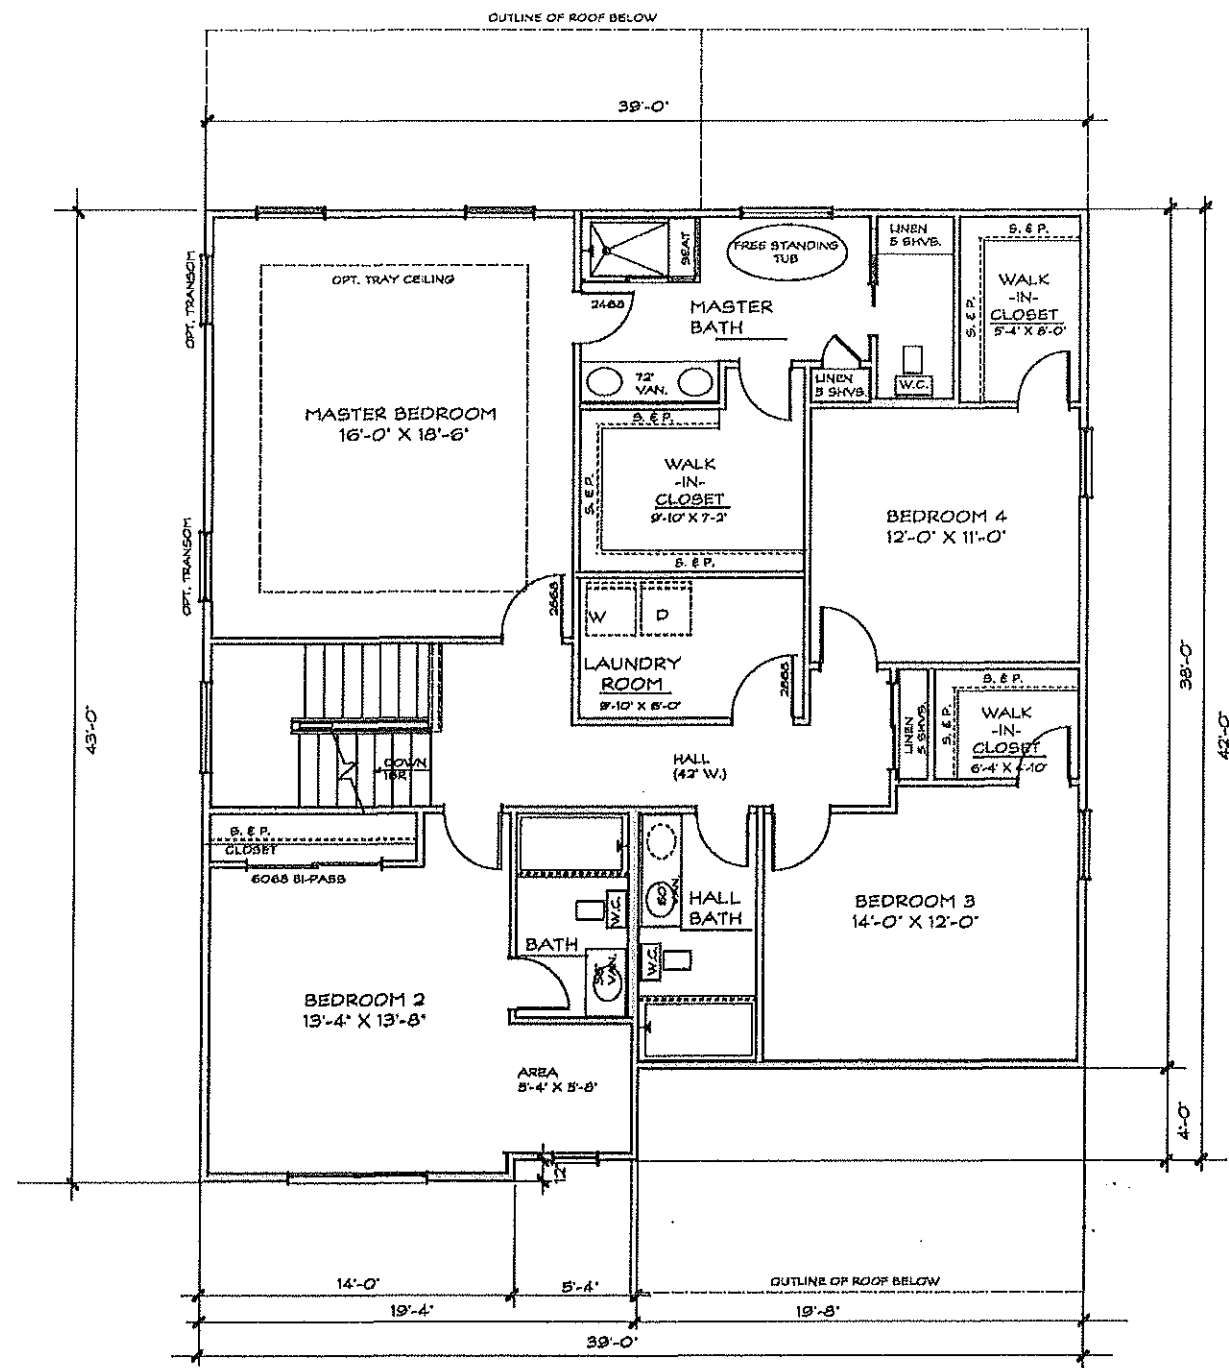

**SECOND FLOOR PLAN**

1573 SQUARE FEET SECOND FLOOR

SCALE 1/4" = 1' - 0"

STUART PATTERSON - ARCHITECT  
 NEWTRENDS DESIGN - CONSTRUCTION CONSULTANT  
 2585 RAYMOND DRIVE  
 ST. CHARLES, MO. 63301  
 PHONE : 636-946-7216

PROPOSED PLANS FOR:  
**HENKE PROPERTIES**  
 8829 MORITZ AVENUE  
 BRENTWOOD, MO.

REVISIONS:

DATE: 6/4/20

PLAN NO.  
**10-6971**

SHEET NO.


**3**

OF 8

These plans are  
 Copyrighted material,  
 any reproduction, or  
 unlawful use,  
 without written  
 permission from  
 Stuart Patterson,  
 Will result in  
 legal action.

Drawn By: D.F. Checked By: M.L. & S.P.

Stuart Patterson - Architect  
 A-201 0850300

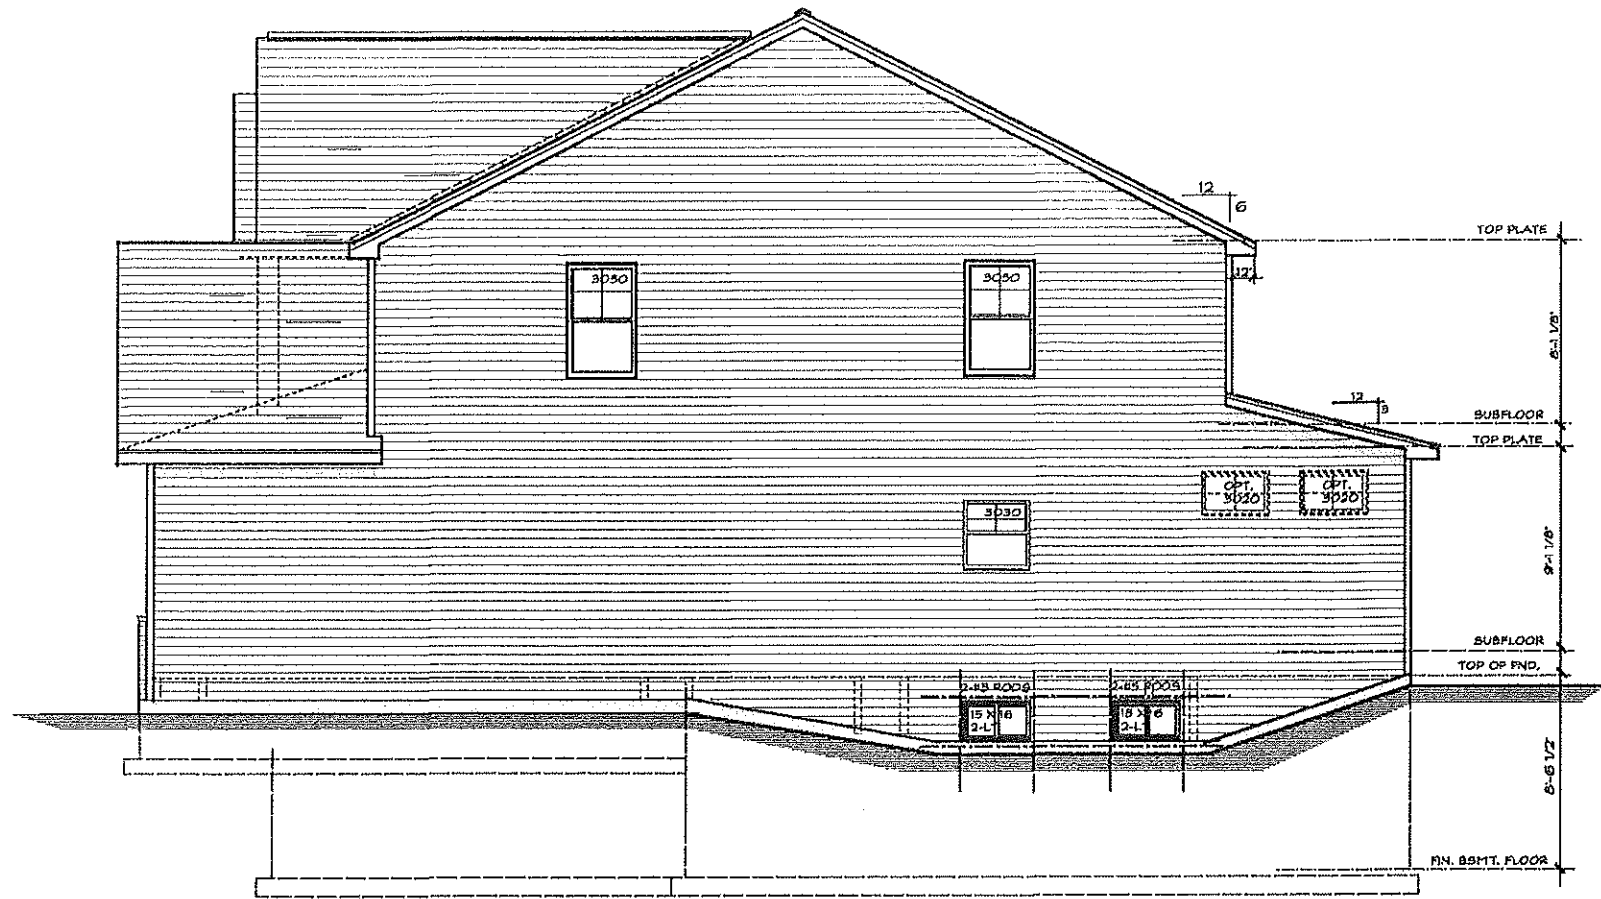

RIGHT SIDE ELEVATION  
SCALE 1/4" = 1' - 0"



FRONT ELEVATION  
SCALE 1/4" = 1' - 0"

These plans are  
Copyrighted material,  
any reproduction, or  
unlawful use  
without written  
permission from  
Stuart Patterson,  
Will result in  
legal action.

Stuart Patterson - Architect  
A-2010066006

STUART PATTERSON - ARCHITECT  
NEW TREND DESIGN - CONSTRUCTION CONSULTANT  
2568 RAYMOND DRIVE  
ST. CHARLES, MO. 63301  
PHONE : 636-946-7216

Drawn By: D.P. Checked By: M.T. & S.D.

PROPOSED PLANS FOR:  
**HENKE PROPERTIES**  
8829 MORITZ AVENUE  
BRENTWOOD, MO.

REVISIONS:


DATE: 6/4/20

PLAN NO.  
10-6971

SHEET NO.

4

OF 8

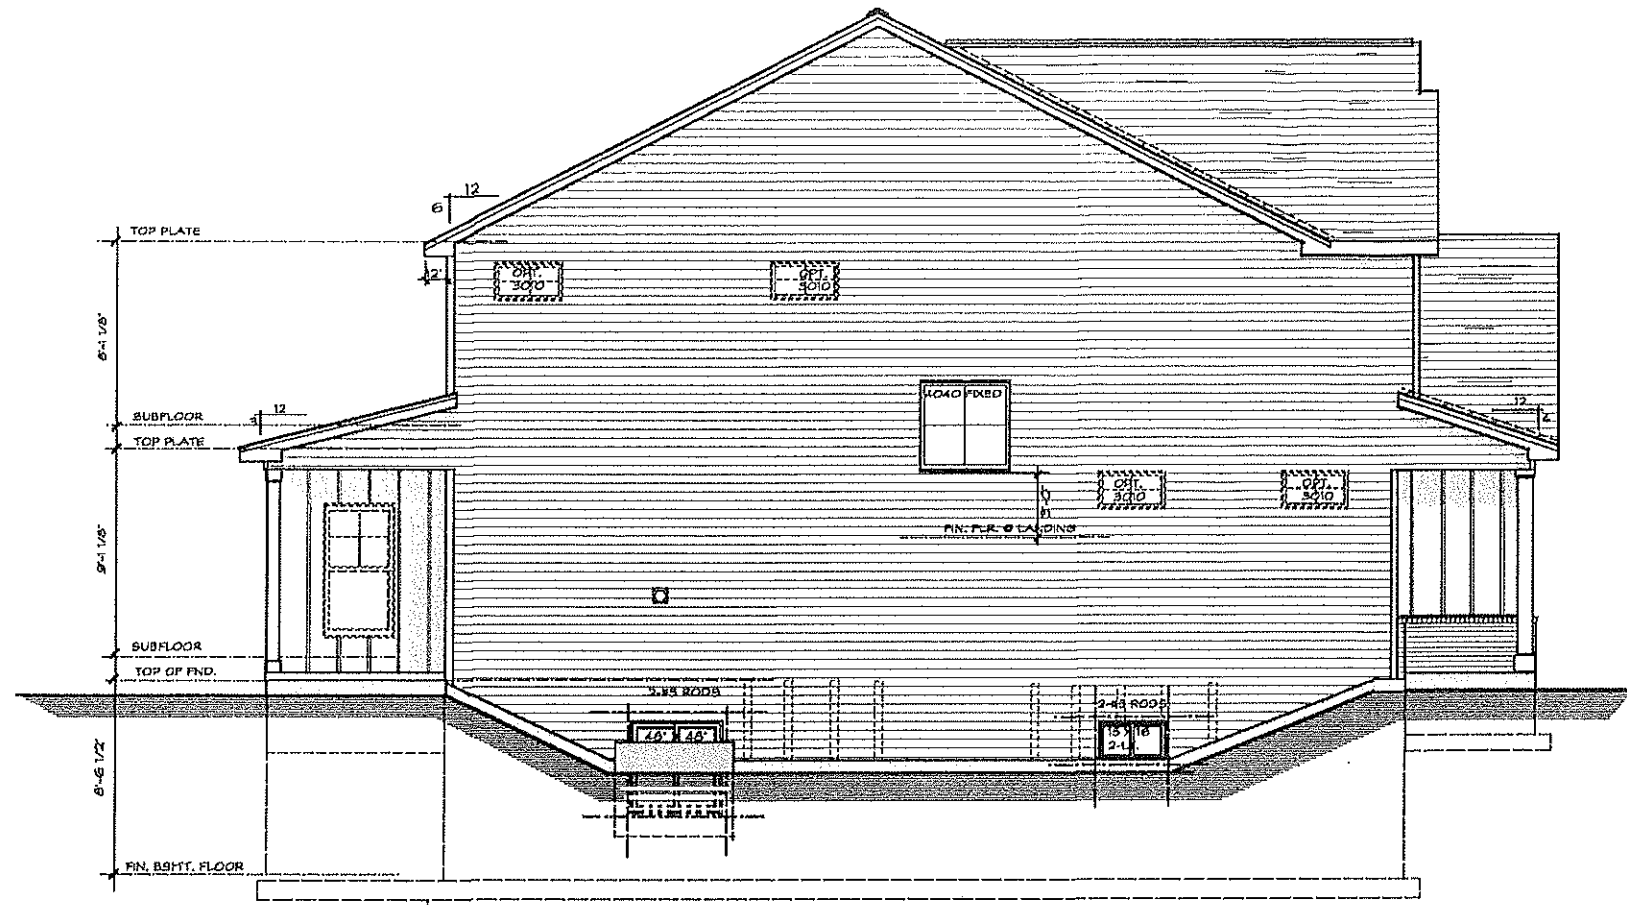

LEFT SIDE ELEVATION

SCALE 1/4" = 1' - 0"



REAR ELEVATION

SCALE 1/4" = 1' - 0"

These plans are  
Copyrighted material,  
any reproduction, or  
unlawful use  
without written  
permission from  
Stuart Patterson.  
Will result in  
legal action.

Stuart Patterson - Architect  
A-201-0000800

STUART PATTERSON - ARCHITECT  
NEW TREND DESIGN - CONSTRUCTION CONSULTANT  
2568 RAYMOND DRIVE  
ST. CHARLES, MO. 63301  
PHONE: 636-946-7216

Drawn By: D.P. Checked By: M.T. & S.P.

PROPOSED PLANS FOR:  
**HENKE PROPERTIES**  
8829 MORITZ AVENUE  
BRENTWOOD, MO.

REVISIONS:

DATE: 6/4/20

PLAN NO.  
10-6971

SHEET NO.

5

OF 8